
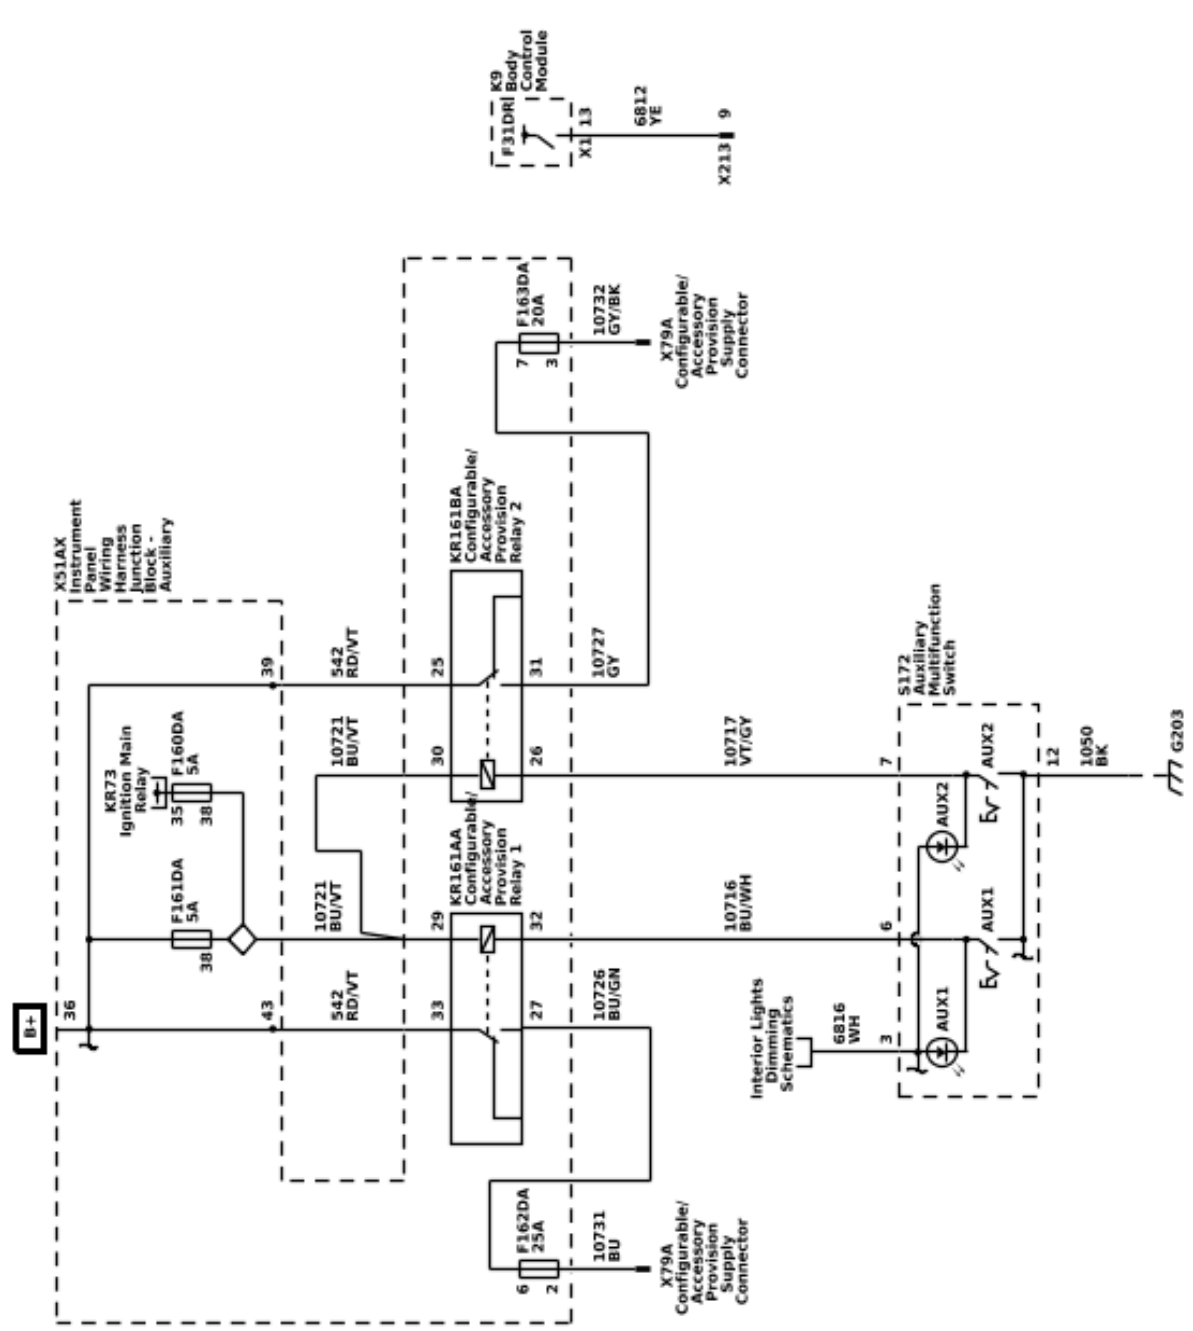



Upfitter Provision Schematics (Upfitter Provisions - 1 of 2 (9L7))

Object-ID=6152402

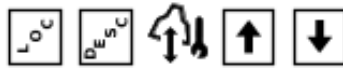

6150627

Upfitter Provision Schematics     Object-ID=6152402     (Upfitter Provisions - 2 of 2 (9L7))

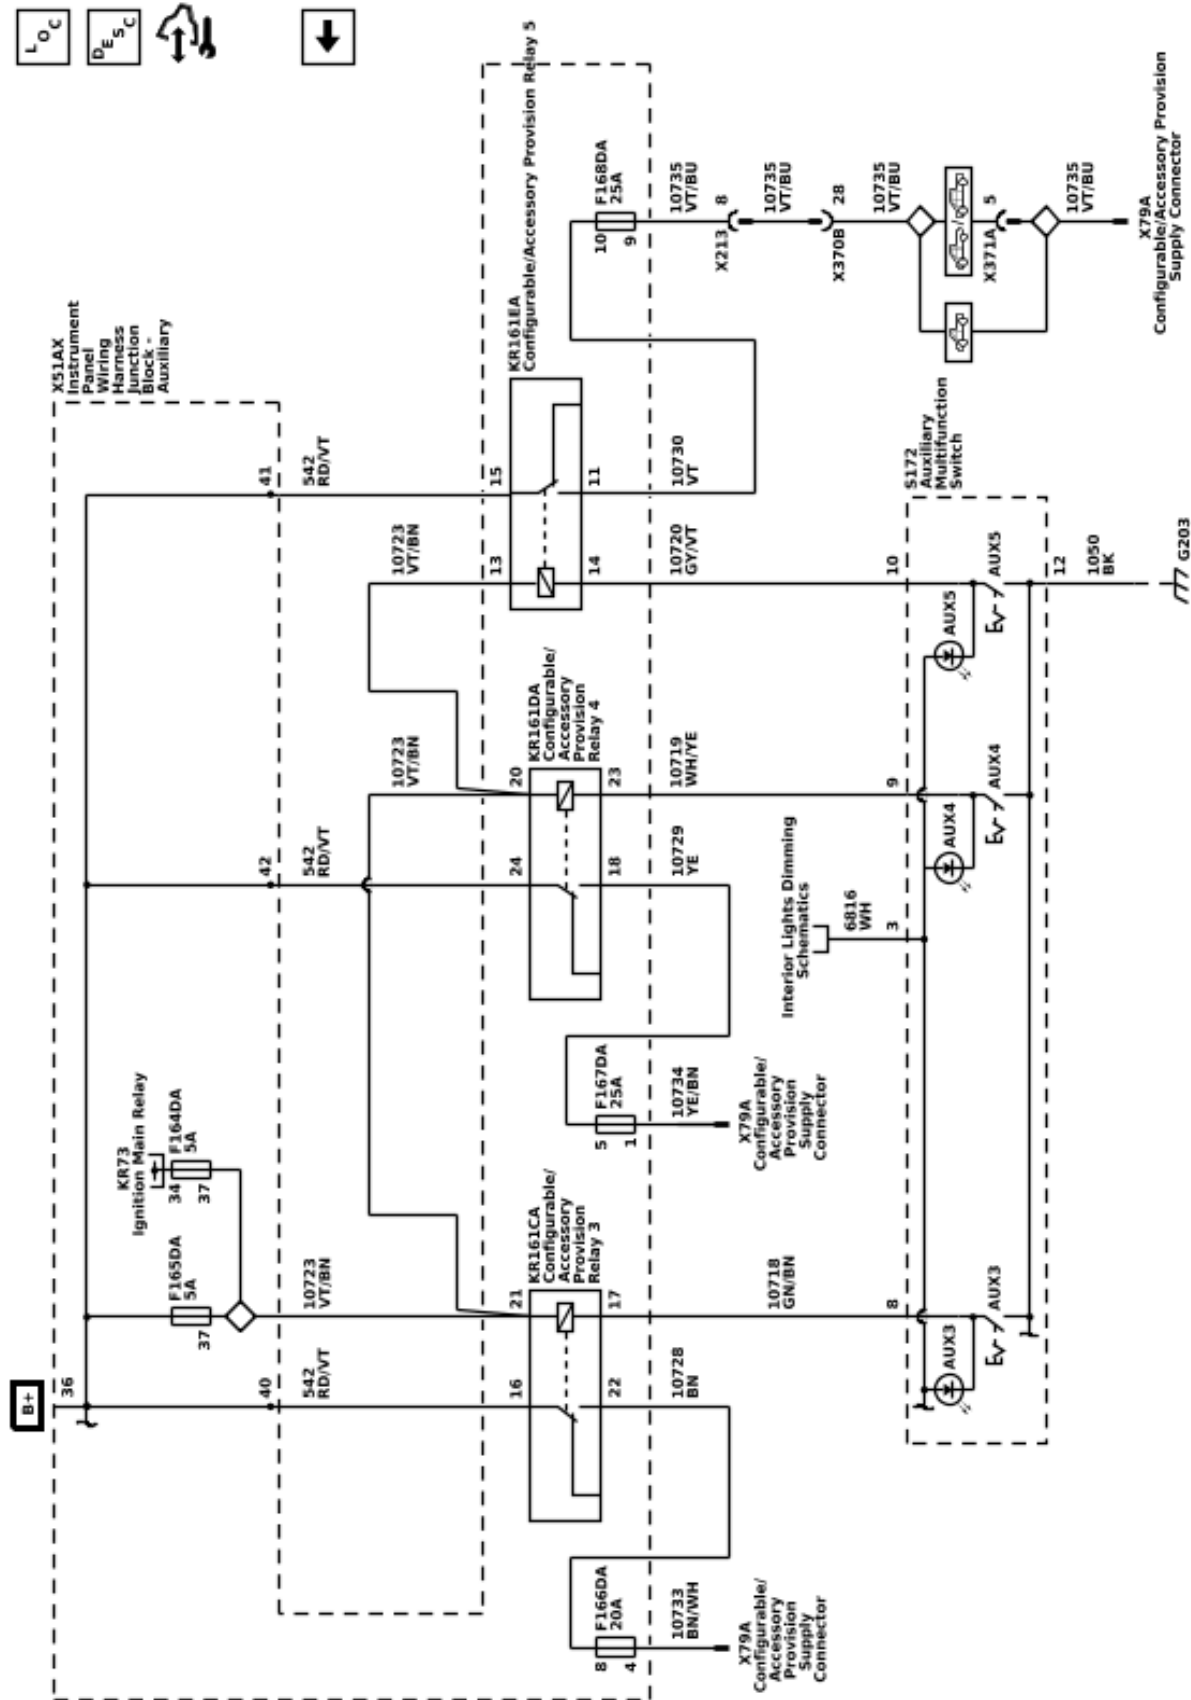

6150628